

KITCHEN PLAN v25

Edwin Loxley


EN 125, Terras Ruivas
Loja Esquerda, 8100-300 Loulé
T: +351 289 312 444

Client: WB Properties

Date: April 2024

Prepared By: Sharron

Description:	Cavani Kitchen v25
Door style:	Flat
Drawer front:	Flat
Frame style:	No Quirks
Colour:	TBC
Carcass:	Oak Melamine
End panels:	Plain
Drawer box:	Oak Dovetailed
Drawer runners:	Soft Close
Handles:	Handleless
Hinges:	Concealed

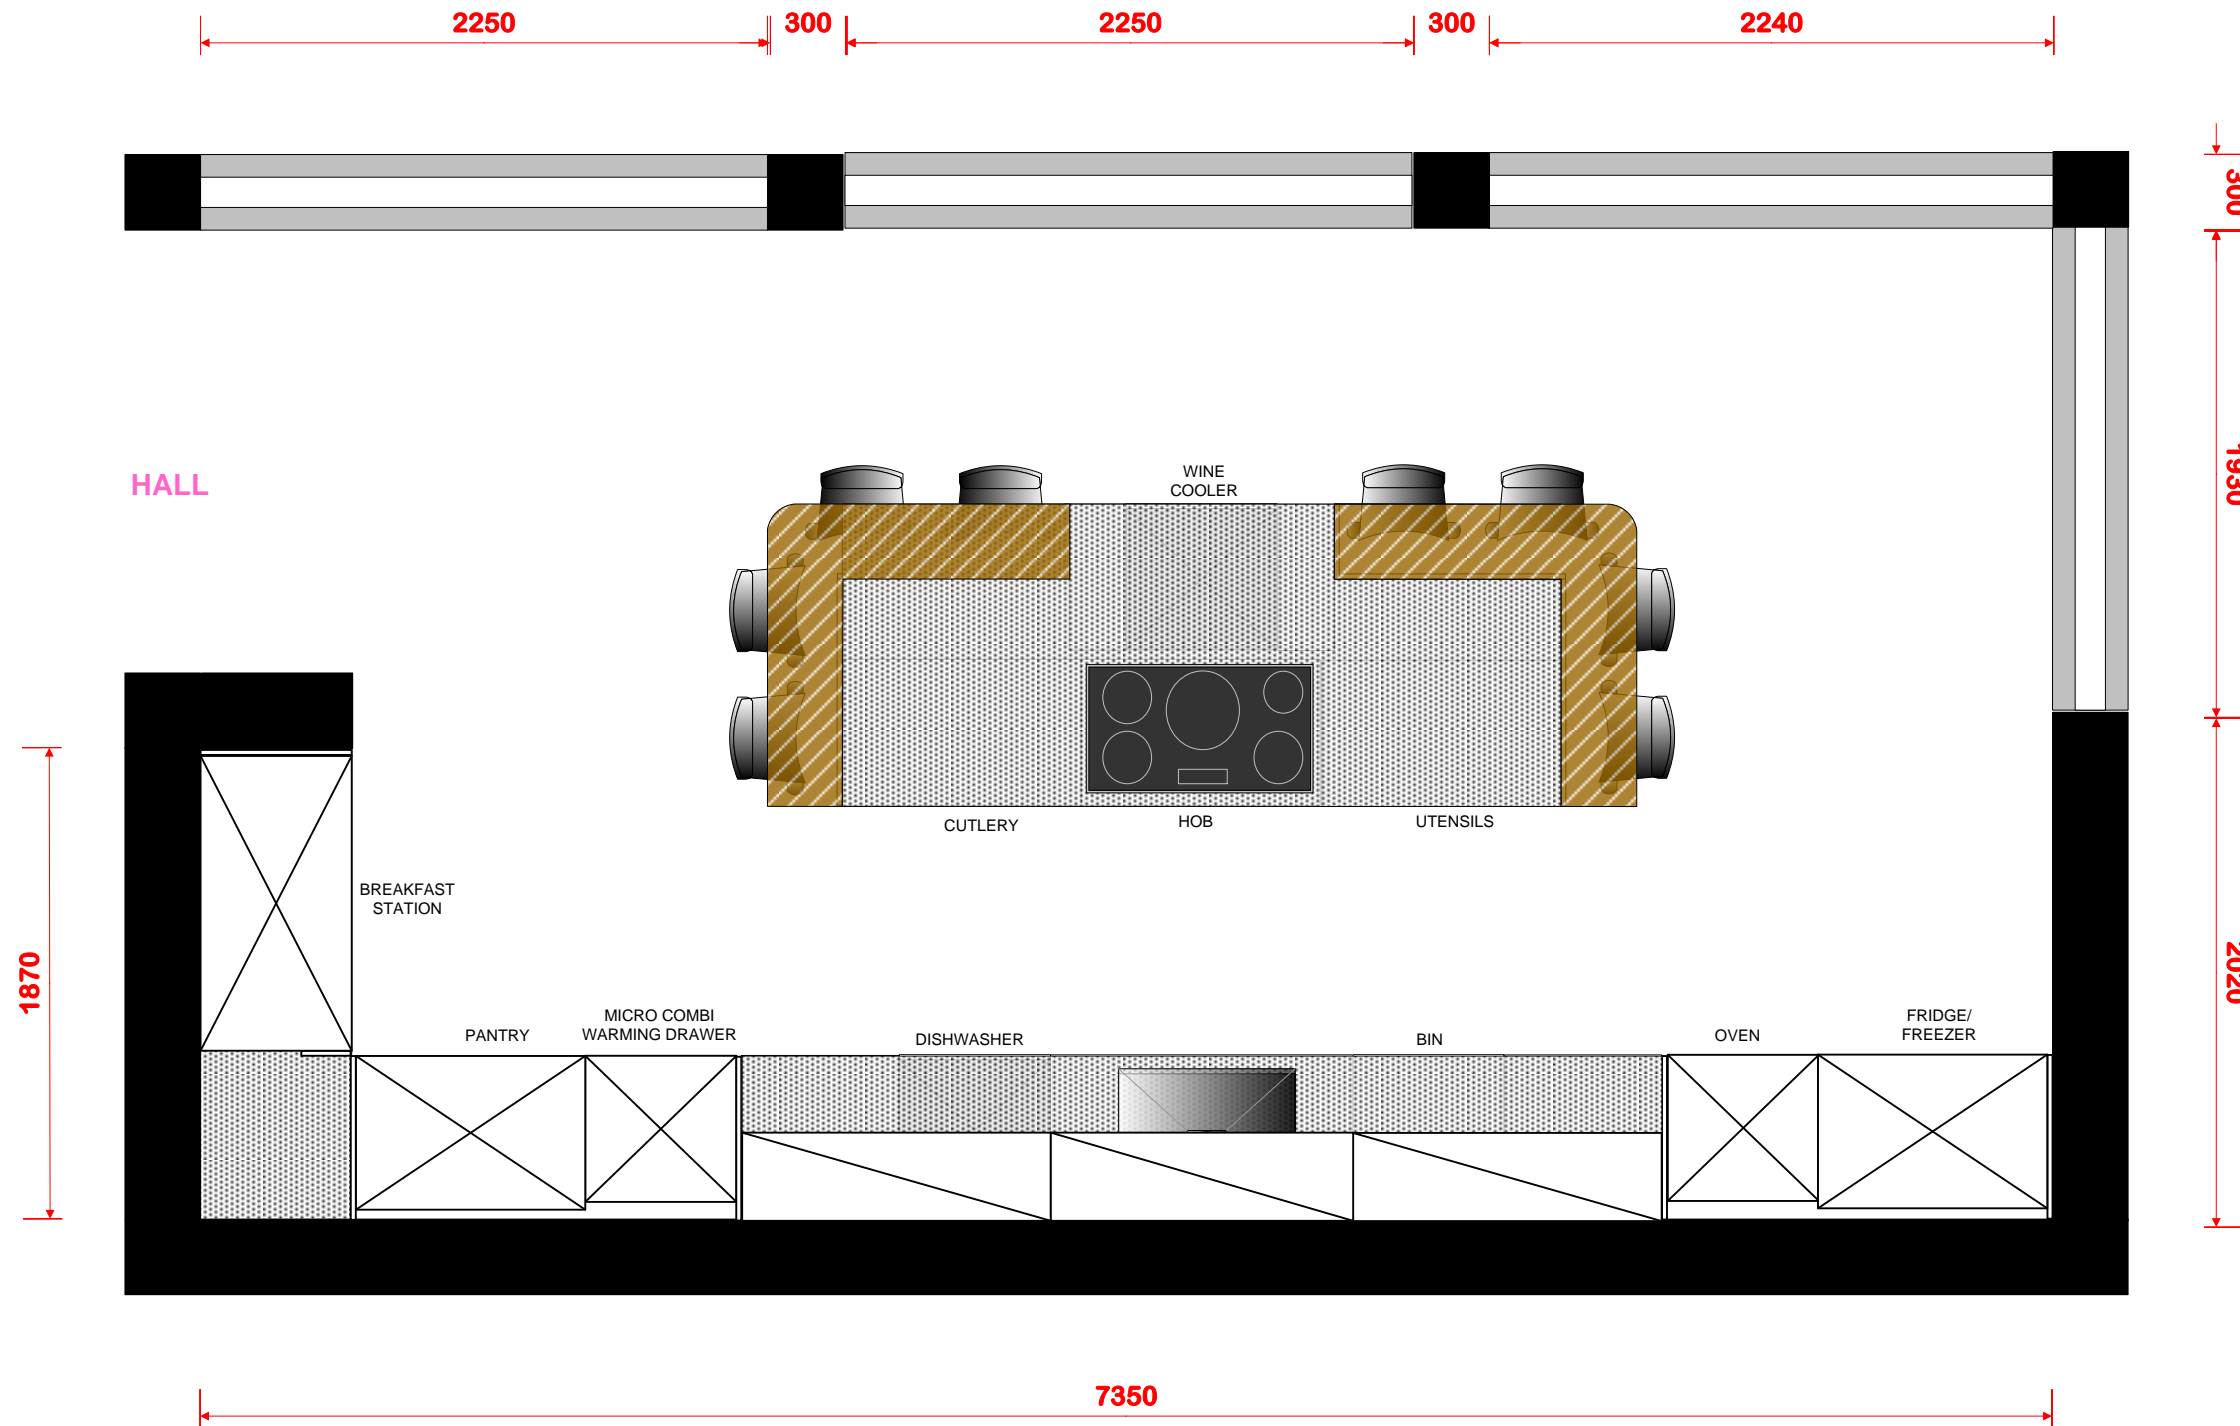

Sink Wall Elevation

Edwin Loxley


EN 125, Terras Ruivas
Loja Esquerda, 8100-300 Loulé
T: +351 289 312 444

Client: WB Properties

Date: April 2024

Prepared By: Sharron

Description:	Cavani Kitchen v25
Door style:	Flat
Drawer front:	Flat
Frame style:	No Quirks
Colour:	TBC
Carcass:	Oak Melamine
End panels:	Plain
Drawer box:	Oak Dovetailed
Drawer runners:	Soft Close
Handles:	Handleless
Hinges:	Concealed

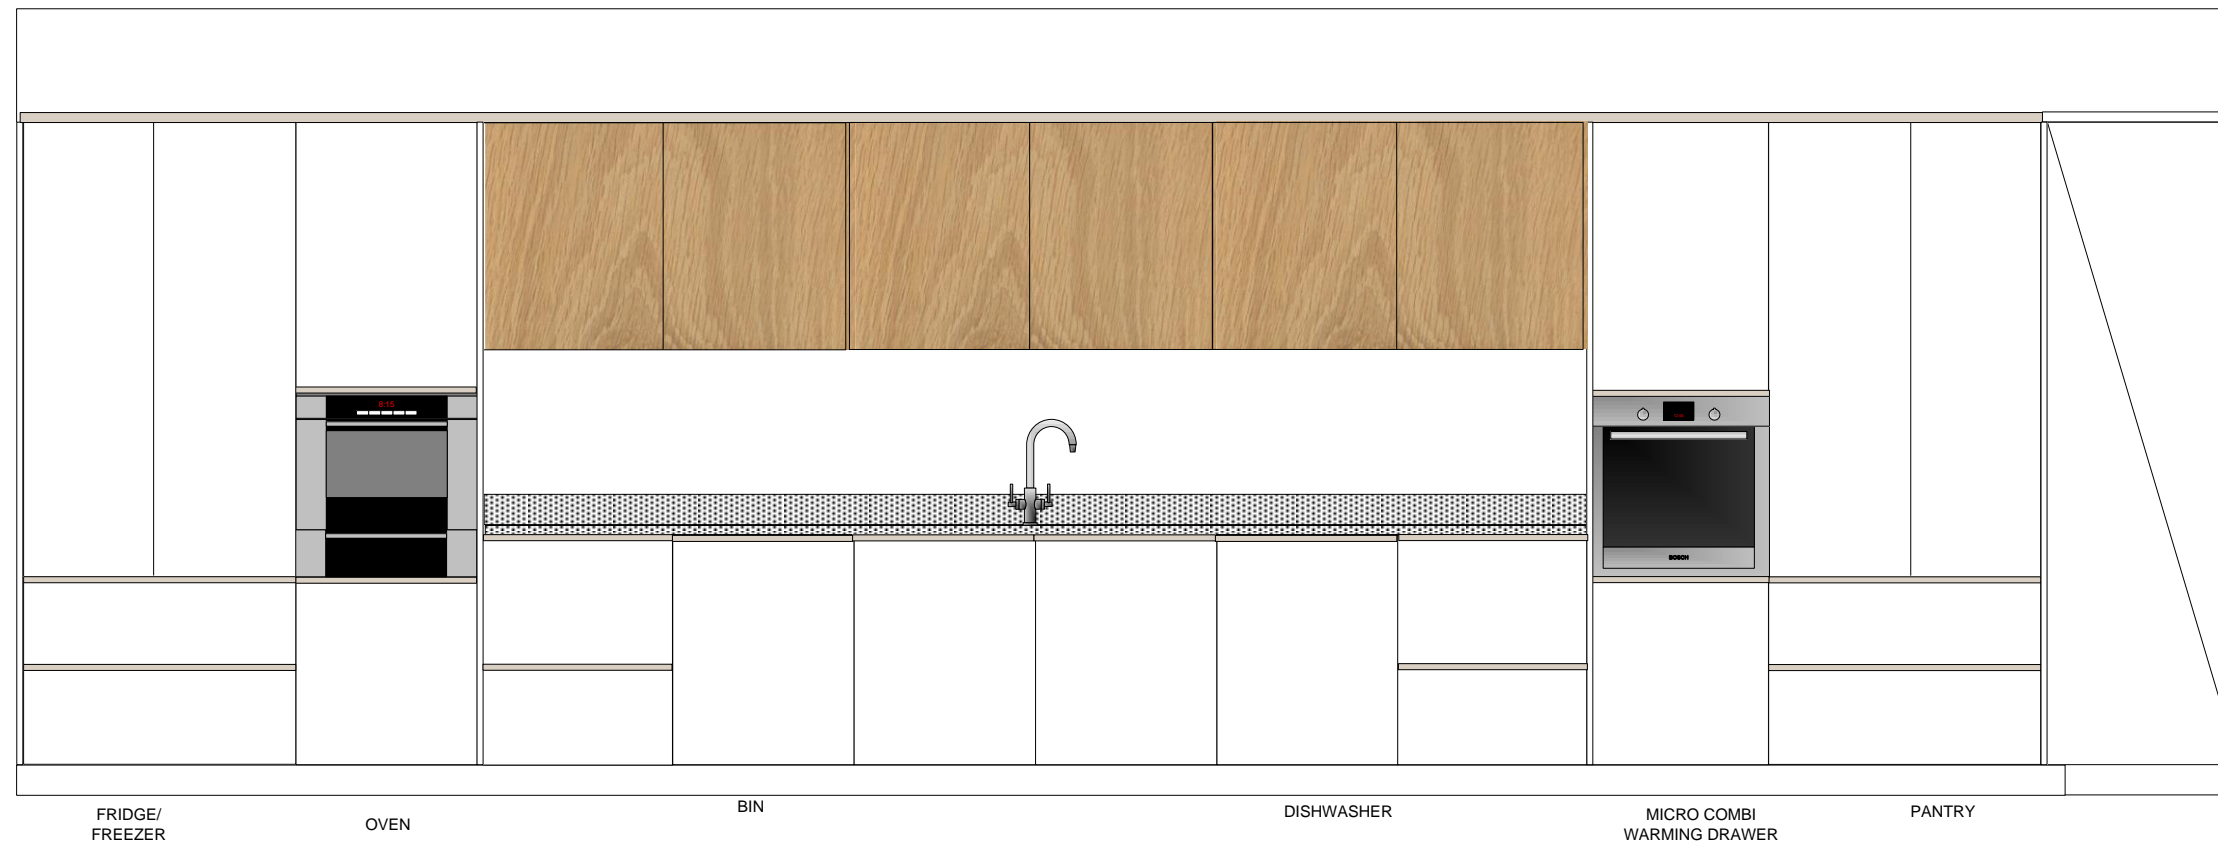

Island Elevation

Edwin Loxley




EN 125, Terras Ruivas
Loja Esquerda, 8100-300 Loulé
T: +351 289 312 444

Client: WB Properties

Date: April 2024

Prepared By: Sharron

Description:	Cavani Kitchen v25
Door style:	Flat
Drawer front:	Flat
Frame style:	No Quirks
Colour:	TBC
Carcass:	Oak Melamine
End panels:	Plain
Drawer box:	Oak Dovetailed
Drawer runners:	Soft Close
Handles:	Handleless
Hinges:	Concealed

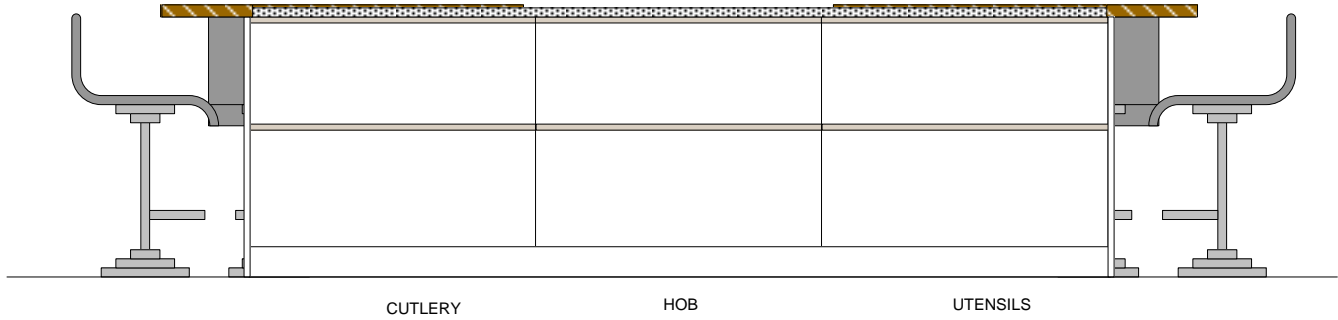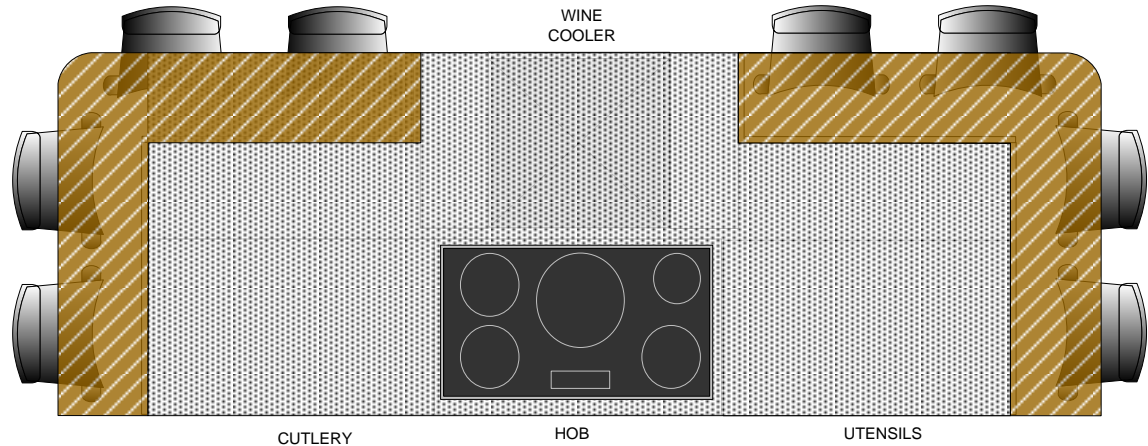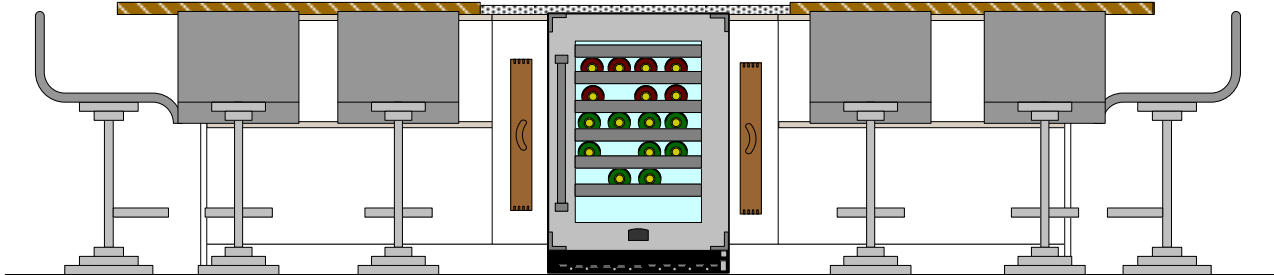

Pantry Elevation

Edwin Loxley


EN 125, Terras Ruivas
Loja Esquerda, 8100-300 Loulé
T: +351 289 312 444

Client: WB Properties

Date: April 2024

Prepared By: Sharron

Description:	Cavani Kitchen v25
Door style:	Flat
Drawer front:	Flat
Frame style:	No Quirks
Colour:	TBC
Carcass:	Oak Melamine
End panels:	Plain
Drawer box:	Oak Dovetailed
Drawer runners:	Soft Close
Handles:	Handleless
Hinges:	Concealed

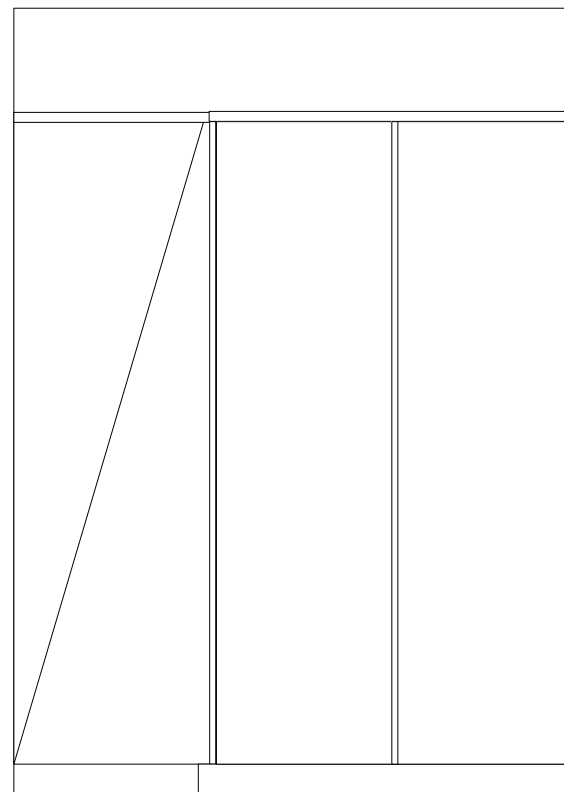

BREAKFAST
STATION